



# AGENCE CONTINENTALE

R E A L E S T A T E M O N A C O

Agence Continentale

19, boulevard des Moulins


98000 Monaco

Emma Ruspantini

Tél : +377 6 40 61 13 70/+377 93 50 54 64

emma@continentale.mc

www.continentale.mc

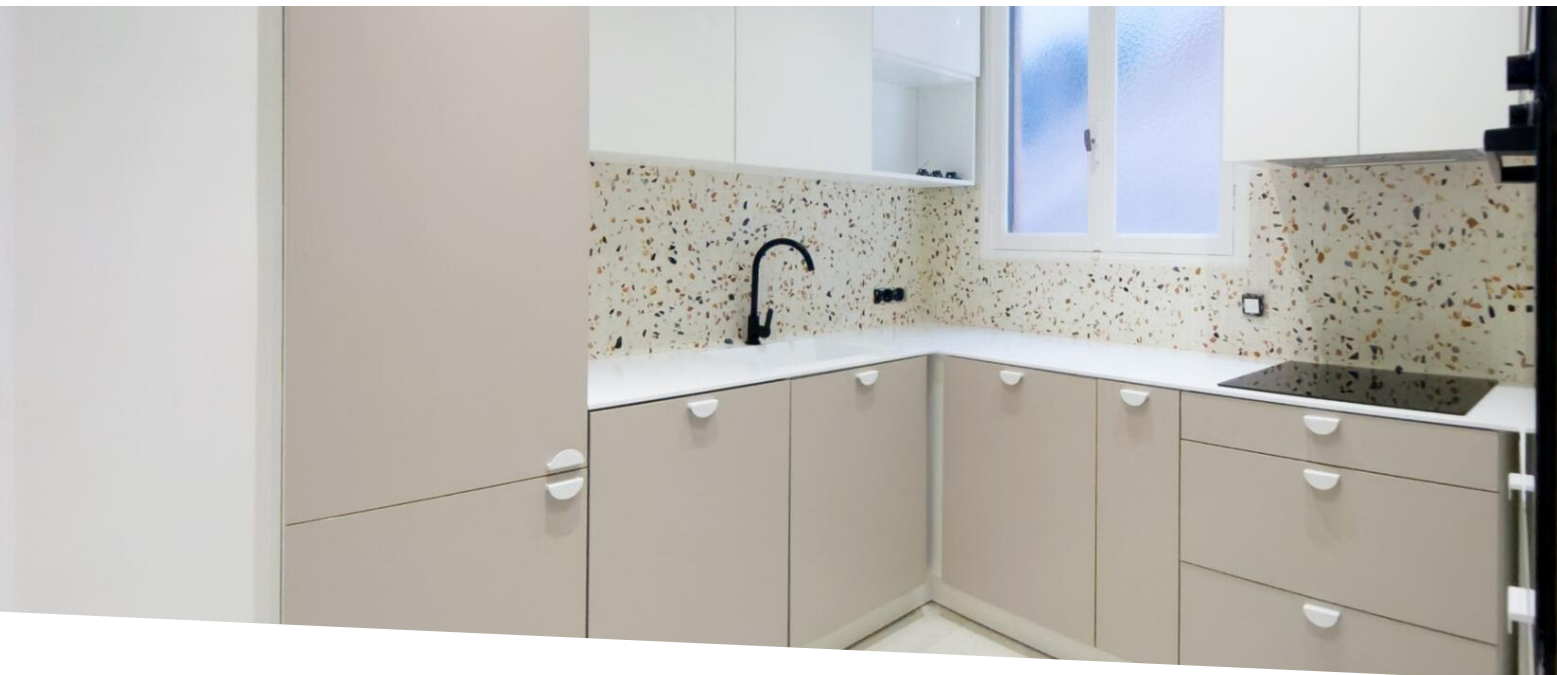

Vermietung

Exclusivité

10 950 € / Monat

+ Nebenkosten : 400 €

Produkttyp <b>Wohnung</b>	Zimmer <b>3 Zimmer</b>	Gebäude <b>Santa Monica</b>	District <b>La Rousse - Saint Roman</b>
Wohnfläche <b>120 m<sup>2</sup></b>	Terrasse Fläche <b>18 m<sup>2</sup></b>	Totale Fläche <b>138 m<sup>2</sup></b>	Schlafzimmer <b>2</b>
Salle de bains <b>1</b>	Parkplatz <b>1</b>	Keller <b>1</b>	Stockwerk <b>1er</b>
Nebenkosten <b>400 €</b>	Zustand <b>Renoviert</b>	Verfügbar ab <b>Rapidement</b>	Hinweis <b>ACL_3P-SantaMonica</b>



MonteCarlo-RealEstate.com

Seite  
1/4

Hinweis : ACL\_3P-SantaMonica

This document does not form part of any offer or contract. All measurements, areas and distances are approximate. The information and plans contained herein are believed to be correct, however, their accuracy is not guaranteed. The photographs show only certain parts of the property at the time they were taken. This offer is subject to change of price or other conditions, without prior notice.







AGENCE CONTINENTALE  
REAL ESTATE MONACO

Agence Continentale

Emma Ruspantini  
Tél : +377 6 40 61 13 70/+377 93 50 54 64  
emma@continentale.mc  
www.continentale.mc



LE SANTA MONICA - Plan

Echelle 1/50  
ind A - 22.03.2024



MonteCarlo-RealEstate.com

Seite  
4/4

Hinweis : ACL\_3P-SantaMonica

This document does not form part of any offer or contract. All measurements, areas and distances are approximate. The information and plans contained herein are believed to be correct, however, their accuracy is not guaranteed. The photographs show only certain parts of the property at the time they were taken. This offer is subject to change of price or other conditions, without prior notice.