



PROPERTY CONCEPT


Property Concept Monaco

10 boulevard d'Italie

98000 Monaco

Phone : +377 99923424

propertyconceptmonaco@gmail.com

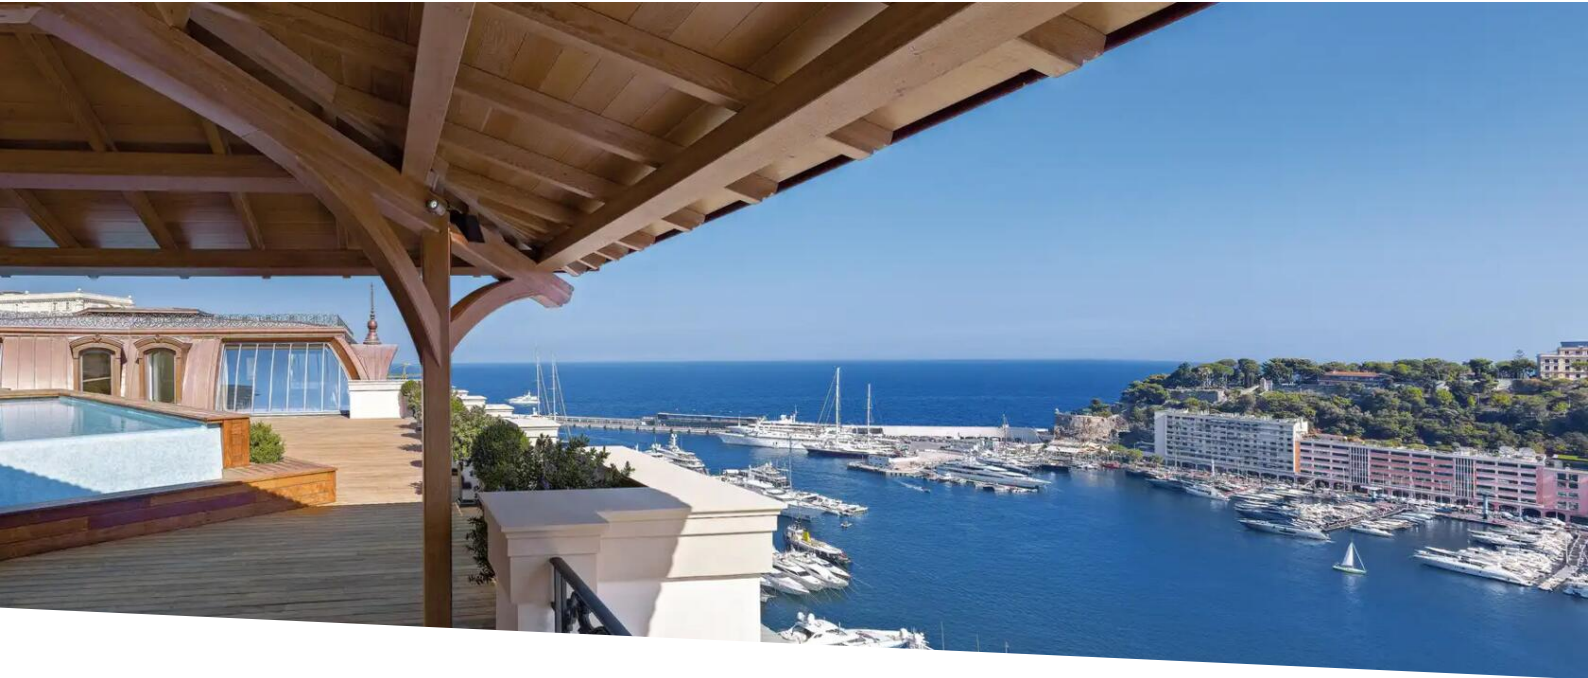

MONACO / 6 ROOMS / Duplex / Sea View / Pool

Rental

110 000 € / month

<i>Product type</i> Apartment	<i>Num rooms</i> 6	<i>Building</i> Le Balmoral	<i>District</i> Carré d'Or
<i>Living area</i> 346 m²	<i>Terrace area</i> 49 m²	<i>Total area</i> 395 m²	<i>Bedrooms</i> 4
<i>Parkings</i> 3	<i>Cellar</i> 1	<i>Floor</i> 1/2	<i>Release date</i> 01/04/2025
<i>Ref.</i> AVZ26			

Rare residence of very high standing, flagship of the "Belle Epoque" style architecture.

A haven of calm and serenity, while benefiting from a central location in the Carré d'Or, in the heart of the Principality, the residence boasts a splendid view of the port and the Rock.

The flats offer exceptional volumes thanks to a double height ceiling, while the spaces are bathed in light thanks to the many bay windows and a splendid exposure.

This prestigious 3-bedroom + 1 service bedroom duplex is composed as follows:

On the first level, an entrance hall opening onto a vast double living room / reception room and its terraces, a master bedroom with bathroom and private terrace, a guest toilet, a fully equipped kitchen and a large terrace overlooking the port. There is also a service area with an independent entrance, with a corridor/cellar and a bedroom with shower room for a house employee.

On the second level, a secondary hall, a mezzanine overlooking the living room on the first level, two master



MonteCarlo-RealEstate.com

Page
1/3

Ref. : AVZ26


Ce document ne fait partie d'aucune offre ou contrat. Toutes mesures, surfaces et distances sont approximatives. Le descriptif et les plans ne sont donnés qu'à titre indicatif et leur exactitude n'est pas garantie. Les photographies ne montrent que certaines parties de la propriété. L'offre est valable sauf en cas de vente, retrait de vente, changement de prix ou d'autres conditions, sans préalable.



bedrooms with bathroom, balconies and independents toilets.


Three parking spaces and 1 cellar complete this property.

Benefits and services included: Concierge service 24/7 - Access to the swimming pool and fitness room of the Thermes Marins Monte-Carlo - Consumption of water, electricity and air conditioning.

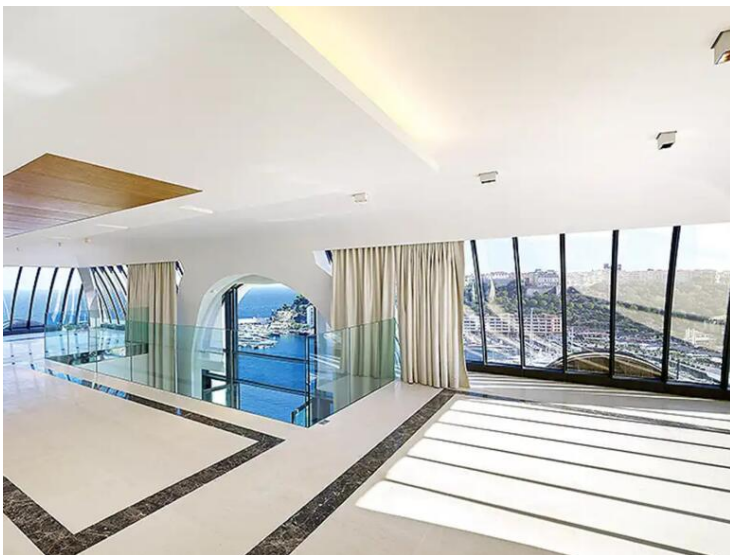




RESIDENCE HOTELIERE BALMORAL-	
SOCIETE DES BAINS DE MER PARC DES BAINS DE MER	
Appartement 1 Niv 1	Ech: 1/100

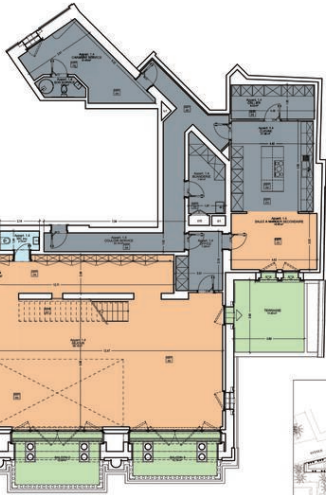

SURFACES	
TOTAL NIVEAU 1	262,0
TOTAL NIVEAU 2	92,0
TOTAL GENERAL	354,0
TERRAINES	96,5



RESIDENCE HOTELIERE BALMORAL-	
SOCIETE DES BAINS DE MER PARC DES BAINS DE MER	
Appartement 1 Niv 2	Ech: 1/100

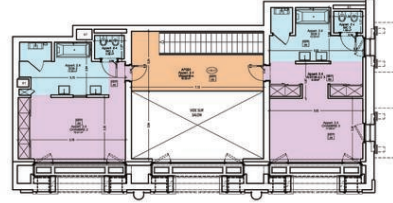

SURFACES	
TOTAL NIVEAU 1	262,0
TOTAL NIVEAU 2	92,0
TOTAL GENERAL	354,0
TERRAINES	96,5

