



AGENCE CONTINENTALE

R E A L E S T A T E M O N A C O

Agence Continentale

19, boulevard des Moulins


98000 Monaco

Emma Ruspantini

Phone : +377 6 40 61 13 70/+377 93 50 54 64

emma@continentale.mc

www.continentale.mc

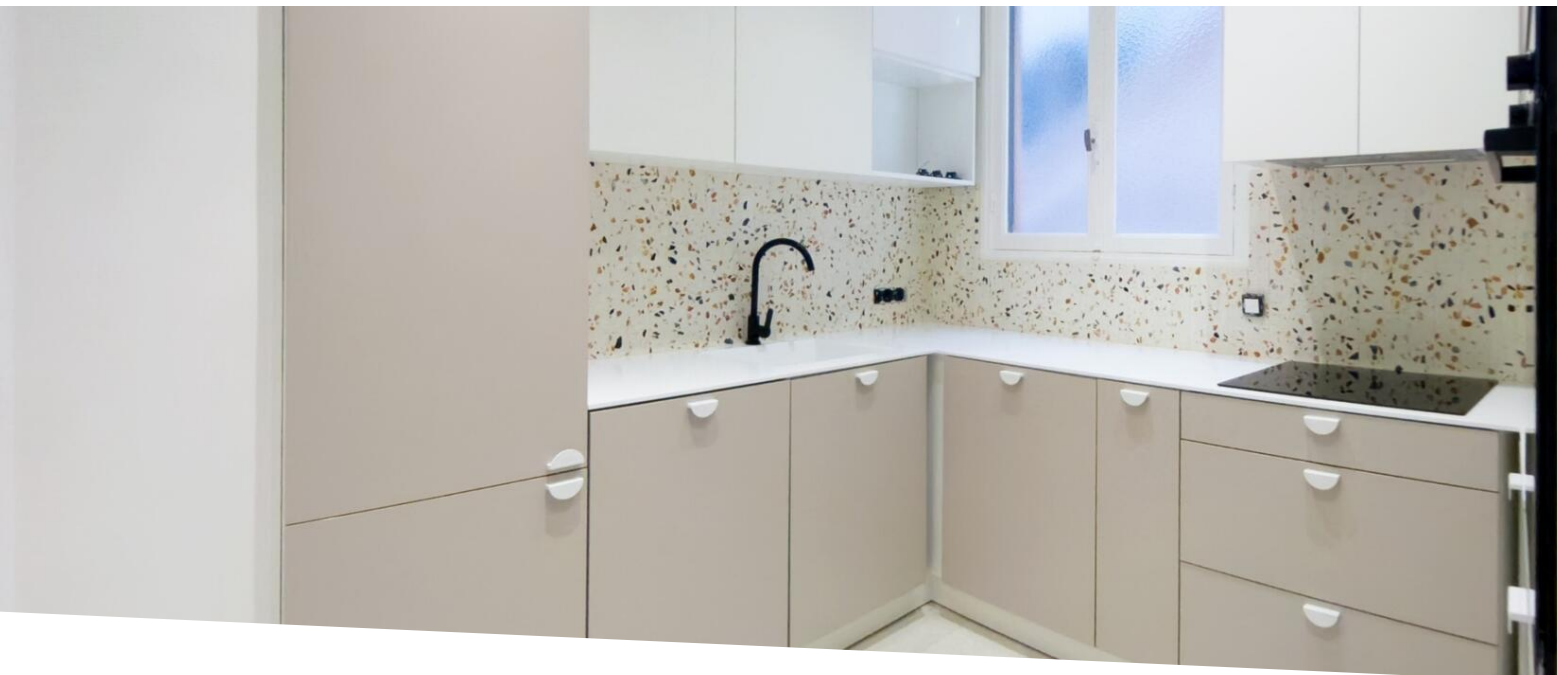

3 room apartment completely renovated - Neat interior with sea view

Rental

Sole agent

10 950 € / month

+ Service charges : 400 €

Product type Apartment	Num rooms 3 rooms
Building Santa Monica	District La Rousse - Saint Roman
Living area 120 m²	Terrace area 18 m²
Total area 138 m²	Bedrooms 2
Bathroom 1	Parking 1
Cellar 1	Floor 1er
Service charges 400 €	Condition Renovated
Release date Quickly	Ref. ACL_3P-SantaMonica

Located in the La Rousse district, the Santa Monica building benefits from a sought-after urban environment, in the immediate vicinity of shops and access to the Larvotto beaches. The atmosphere here is quiet and convenient, with vibrant neighbourhood life and quick connections to the centre.

Possibility to rent a parking space nearby.

Description of the apartment



MonteCarlo-RealEstate.com

Page
1/4

Ref. : ACL_3P-SantaMonica

Ce document ne fait partie d'aucune offre ou contrat. Toutes mesures, surfaces et distances sont approximatives. Le descriptif et les plans ne sont donnés qu'à titre indicatif et leur exactitude n'est pas garantie. Les photographies ne montrent que certaines parties de la propriété. L'offre est valable sauf en cas de vente, retrait de vente, changement de prix ou d'autres conditions, sans préalable.

This corner apartment, recently renovated, offers harmonious and air-conditioned spaces. An entrance leads to a separate fitted kitchen and a welcoming living room that extends into a bright dining room. Two bedrooms complete the set, as well as a bathroom and a guest toilet. A dressing room provides additional comfort. The exhibition offers a glimpse of the sea which brings a pleasant depth to the space.

A cellar completes this property and parking can be rented nearby. The address easily combines daily comfort, offering an attractive and practical living environment.







AGENCE CONTINENTALE
REAL ESTATE MONACO

Agence Continentale

Emma Ruspantini
Phone : +377 6 40 61 13 70/+377 93 50 54 64
emma@continentale.mc
www.continentale.mc



LE SANTA MONICA - Plan

Echelle 1/50
ind A - 22.03.2024



MonteCarlo-RealEstate.com

Page
4/4

Ref. : ACL_3P-SantaMonica

Ce document ne fait partie d'aucune offre ou contrat. Toutes mesures, surfaces et distances sont approximatives. Le descriptif et les plans ne sont donnés qu'à titre indicatif et leur exactitude n'est pas garantie. Les photographies ne montrent que certaines parties de la propriété. L'offre est valable sauf en cas de vente, retrait de vente, changement de prix ou d'autres conditions, sans préalable.